


Note:

- 1- PVC electrical conduit shall be extended 6" beyond the edge of the concrete footing.
- 2- Battery shall be per manufacturer's specifications and recommendations.
- 3- Irrigation valves shall be installed with DC latching solenoids.
- 4- Contractor to compact soil around the concrete footing to 95% relative compaction rate.

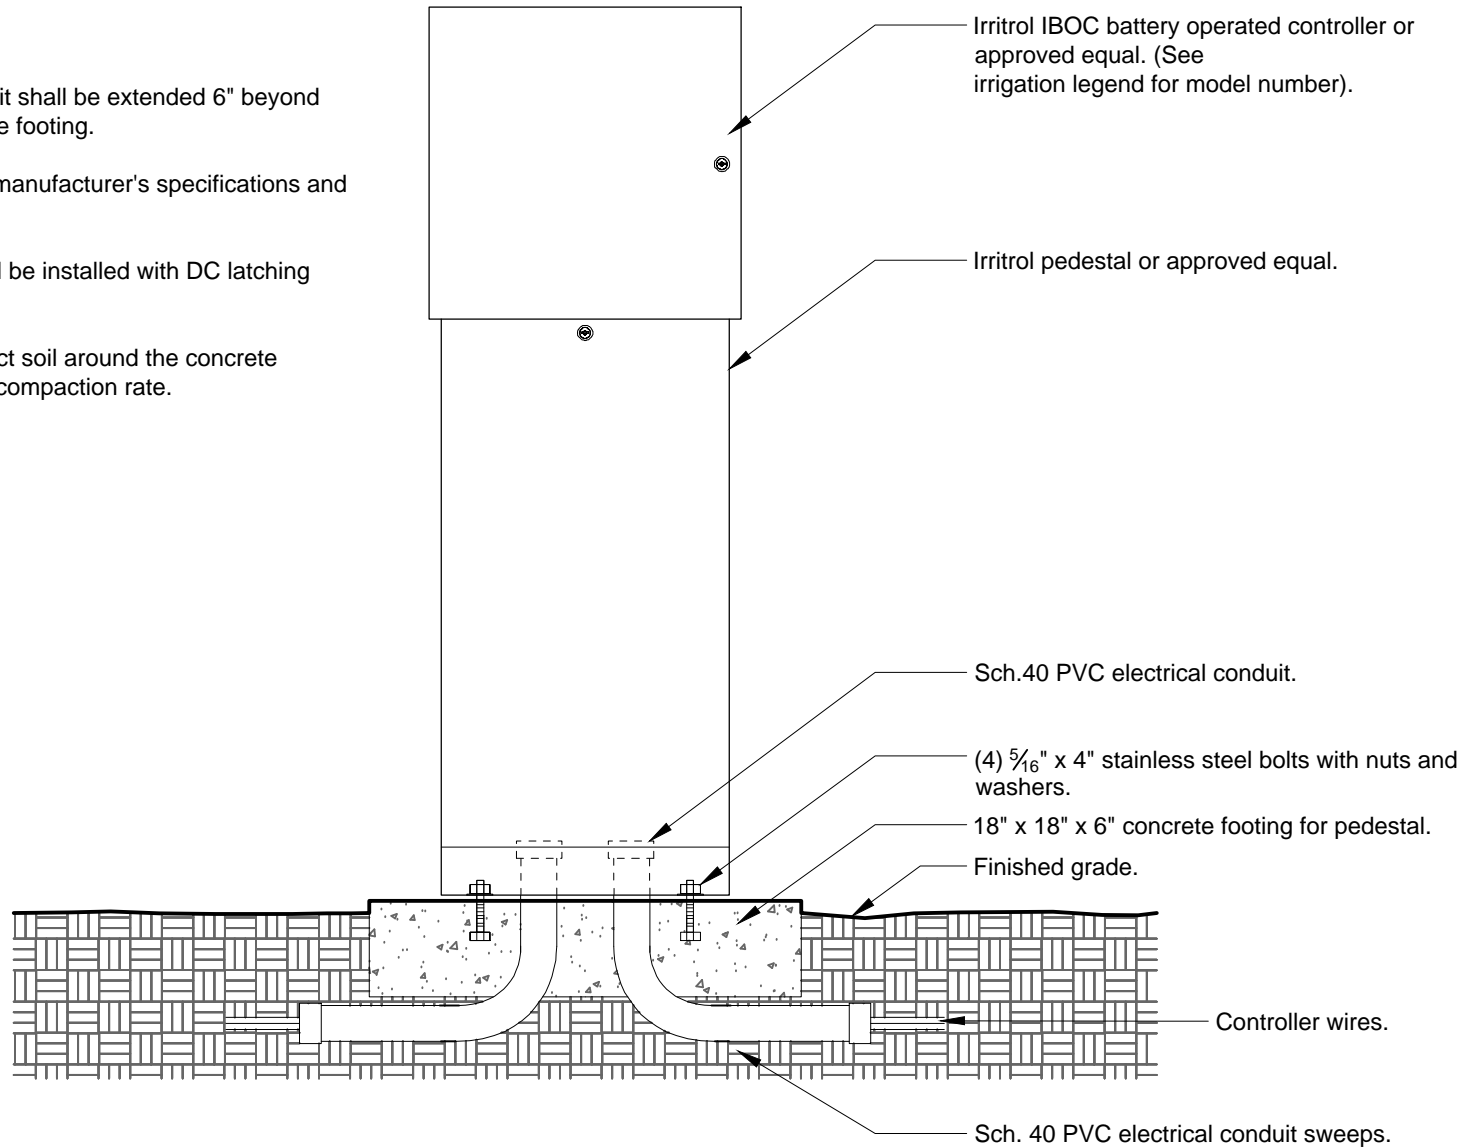

## BATTERY OPERATED CONTROLLER W/ PEDESTAL