


Notes:
1- See planting soil specifications for additional requirements.

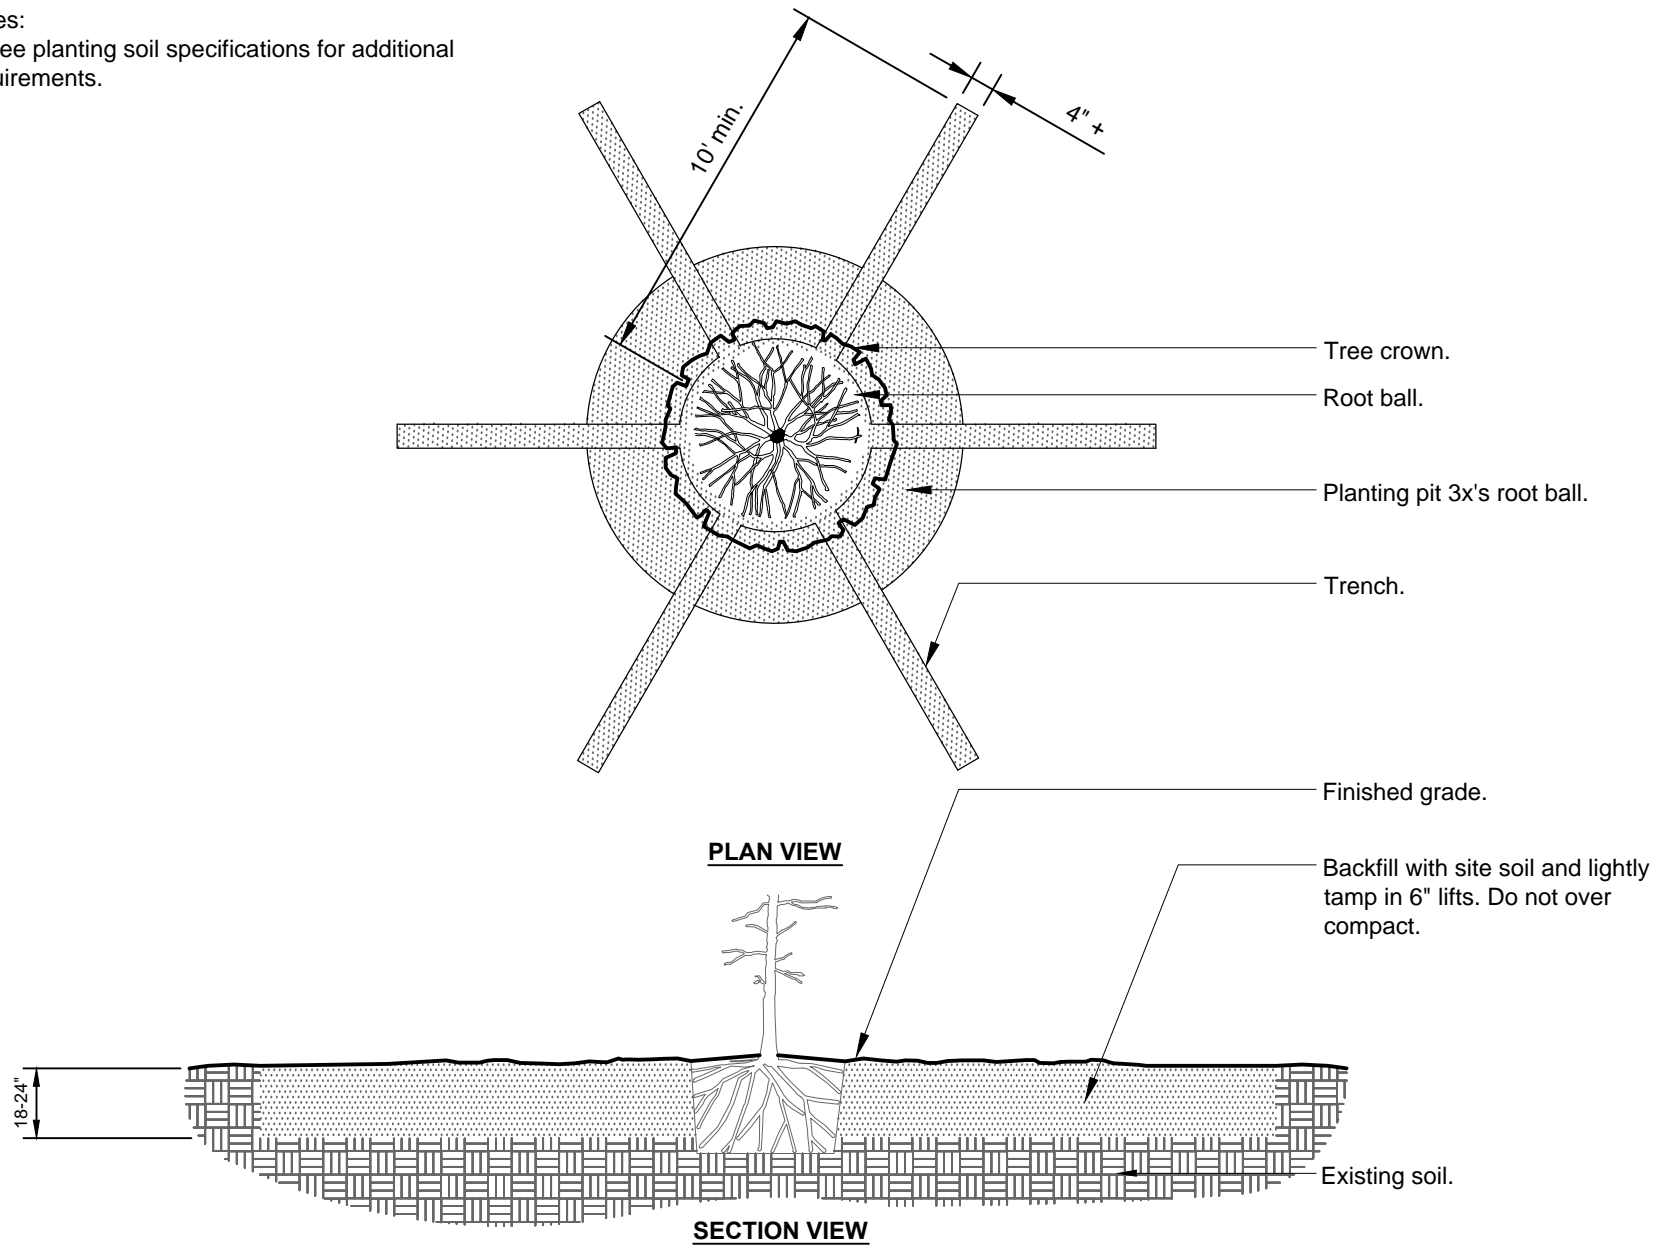

RADIAL TRENCHING