


Crown drip line or other limit of Tree Protection area. See tree preservation plan for fence alignment.

Notes:

- 1- See specifications for additional tree protection requirements.
- 2- If there is no existing irrigation, see specifications for watering requirements.
- 3- No pruning shall be performed except by approved arborist.
- 4- No equipment shall operate inside the protective fencing including during fence installation and removal.
- 5- See site preparation plan for any modifications with the Tree Protection area.

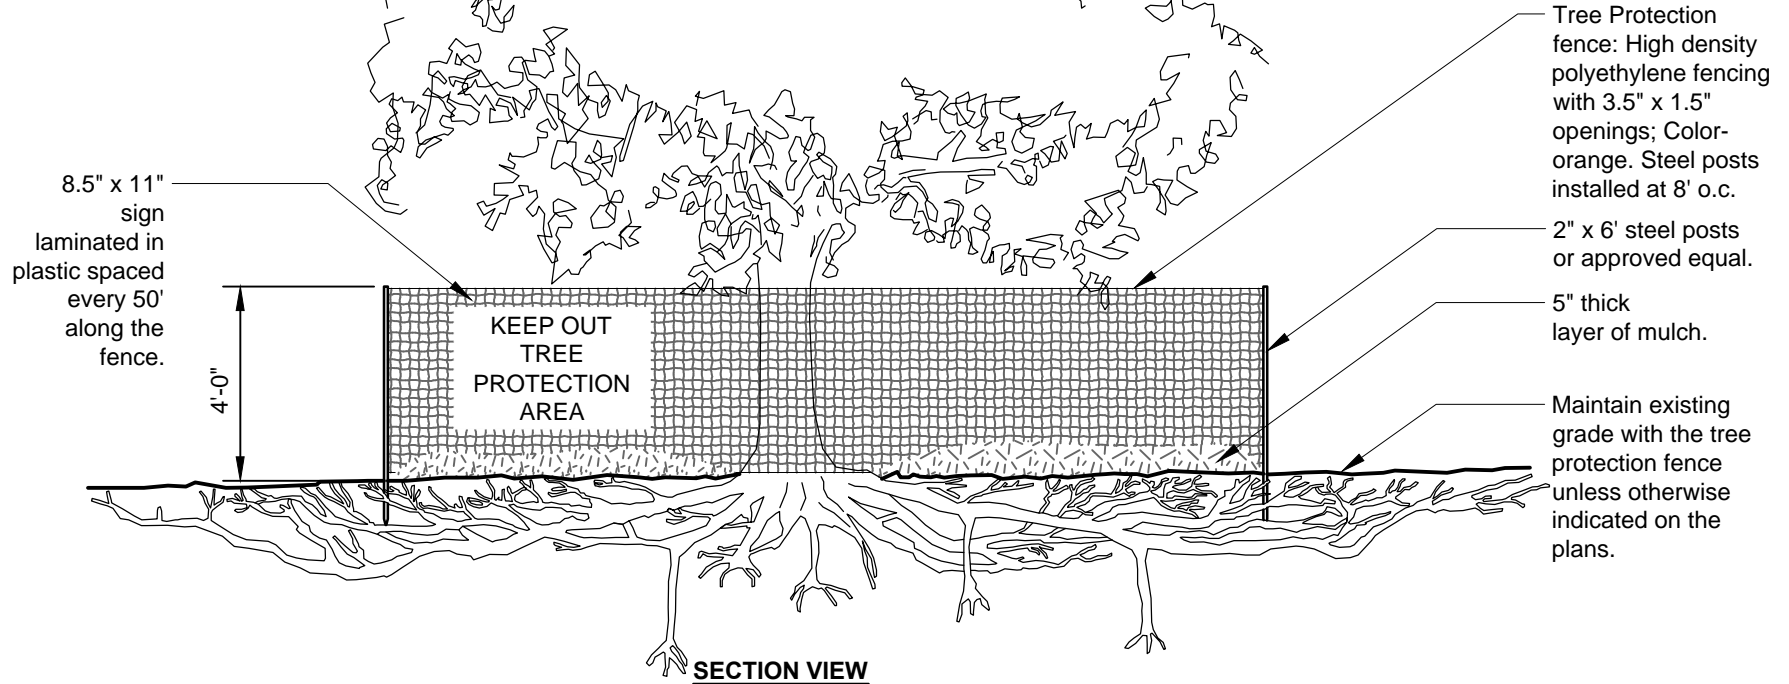

TREE PROTECTION